


Note:
All dimensions must be checked on site
and not scaled from this drawing

Växlista:

- Träd:**
Malus domestica 'Heddesert' x 1
Sorbus intermedia 'Joseph Rock' x 1
- Buskar:**
Anethanthier Canadensis x 1
Buddha davidii 'Empire Blue' x 2
Cornus sionifera 'Flavirama' x 3
Cornus alba 'Eleganssima' x 2
Cornus 'Grace' x 2
Cotinus 'Grace' x 2
Fothergilla gardenii x 3
Hydrangea macrophylla 'Velvetii' x 2
Lambdula augustifolia 'Munstead' x 11
Rhododendron 'Blue Peter' x 3
Rhododendron 'Cunningham's White' x 2
Syringa vulgaris 'Alba' x 3
- Perenner:**
Alchemilla mollis x 10
Anemone hybrida 'Honorine Jobert' x 3
Aquilegia 'Fragrans' x 42
Aster dumosus 'Apollo' x 8
Aster dumosus 'Early Blue' x 6
Asplenium japonica 'Reach Blossom' x 18
Digitalis purpurea 'Alba' x 8
Dryopteris affinis x 3
Echinacea purpurea 'Maganus' x 15
Geranium phaeum x 14
Helianthus 'Moerheim Beauty' x 17
Heuchera micrantha 'Palace Purple' x 19
Hosta 'Frances Williams' x 15
Hosta 'Hadspeu Blue' x 12
Matteuccia struthiopteris x 2
Miscanthus sinensis 'Flamingo' x 3
Molinia arundinacea x 1
Nepeta faassenii x 5
Paeonia lactiflora 'Krinkled White' x 5
Parthenocissus tricuspidata x 3
Penstemon digitalis 'Husker's Red' x 5
Rosa 'Felicia' x 1
Salvia nemorosa 'Caradonna' x 14
Sedum spectabile 'Brilliant' x 16
- Lokal:**
Allium giganteum x 31
Allium 'Cibemaster' x 40

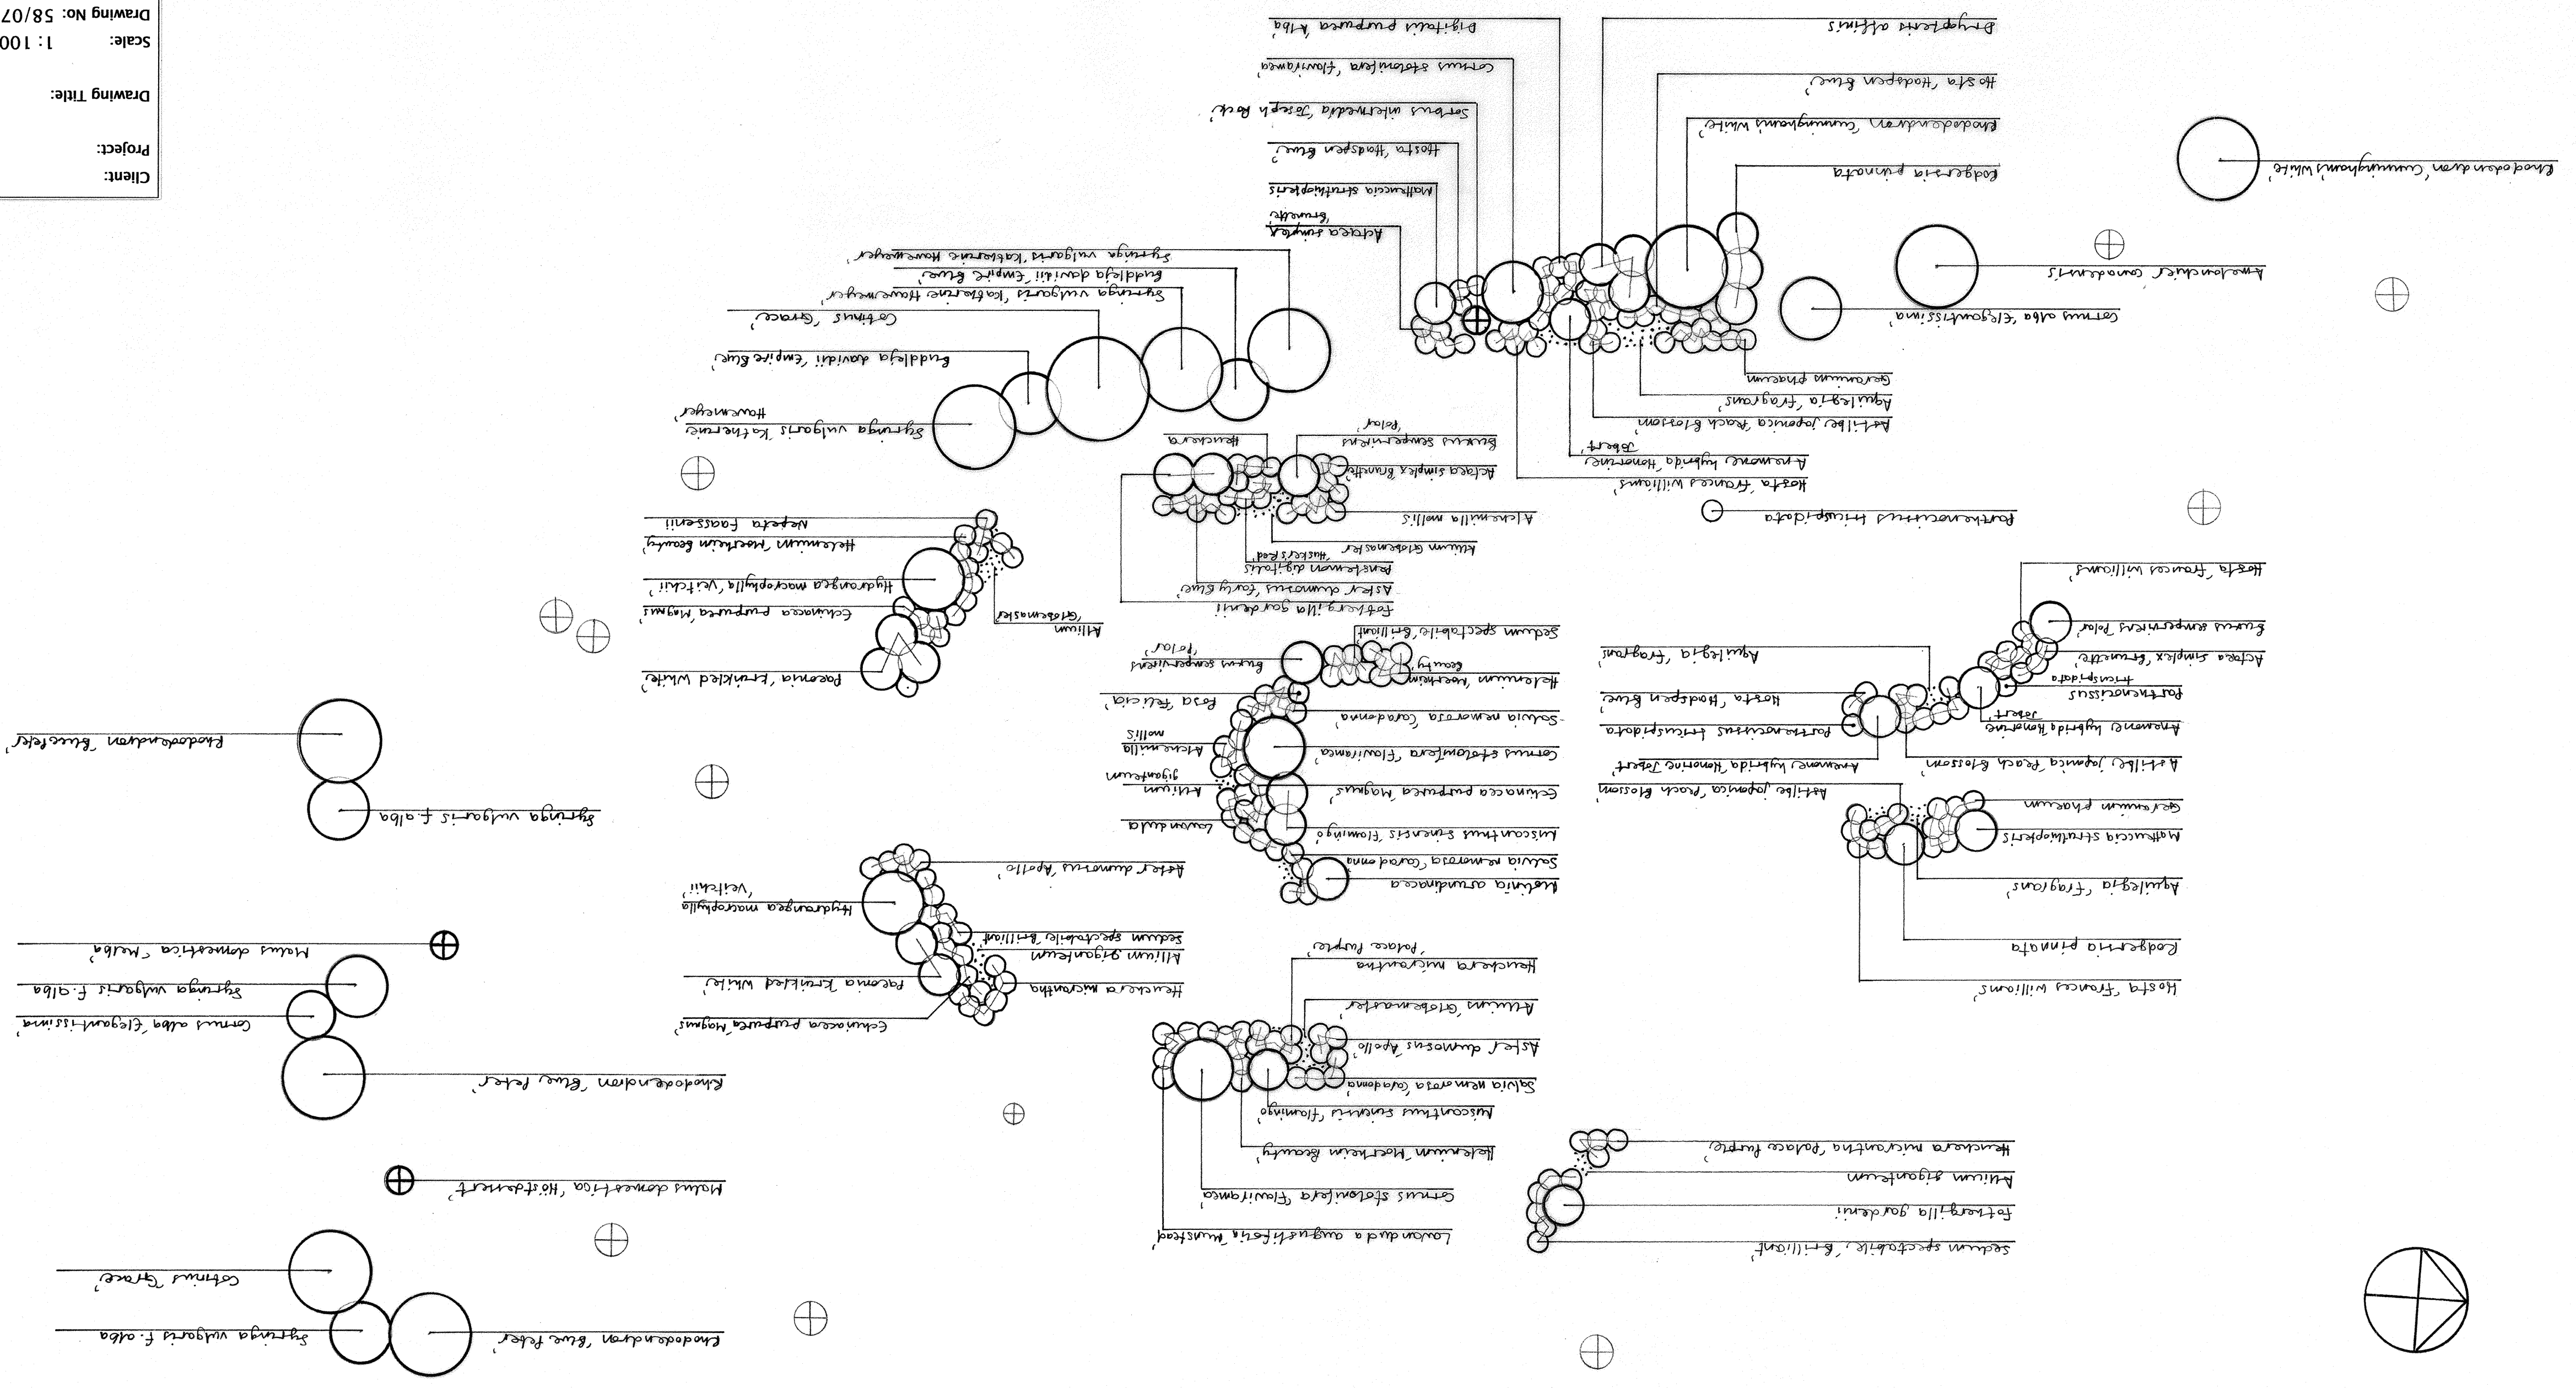

Client:
Christel Isaksson
Rosendalsvägen 5
132 36 Salsjö-Boo
Växerförslag

Project:
Project: Rosendalsvägen 5
132 36 Salsjö-Boo
Växerförslag

Drawing Title:
Växerförslag

Scale:
Scale: 1 : 100

Drawing No:
Drawing No: 58/07

Date:
Date: Sept. 07

Drawn by:
Drawn by: Jeremy Bush
Stem landscape & garden design